


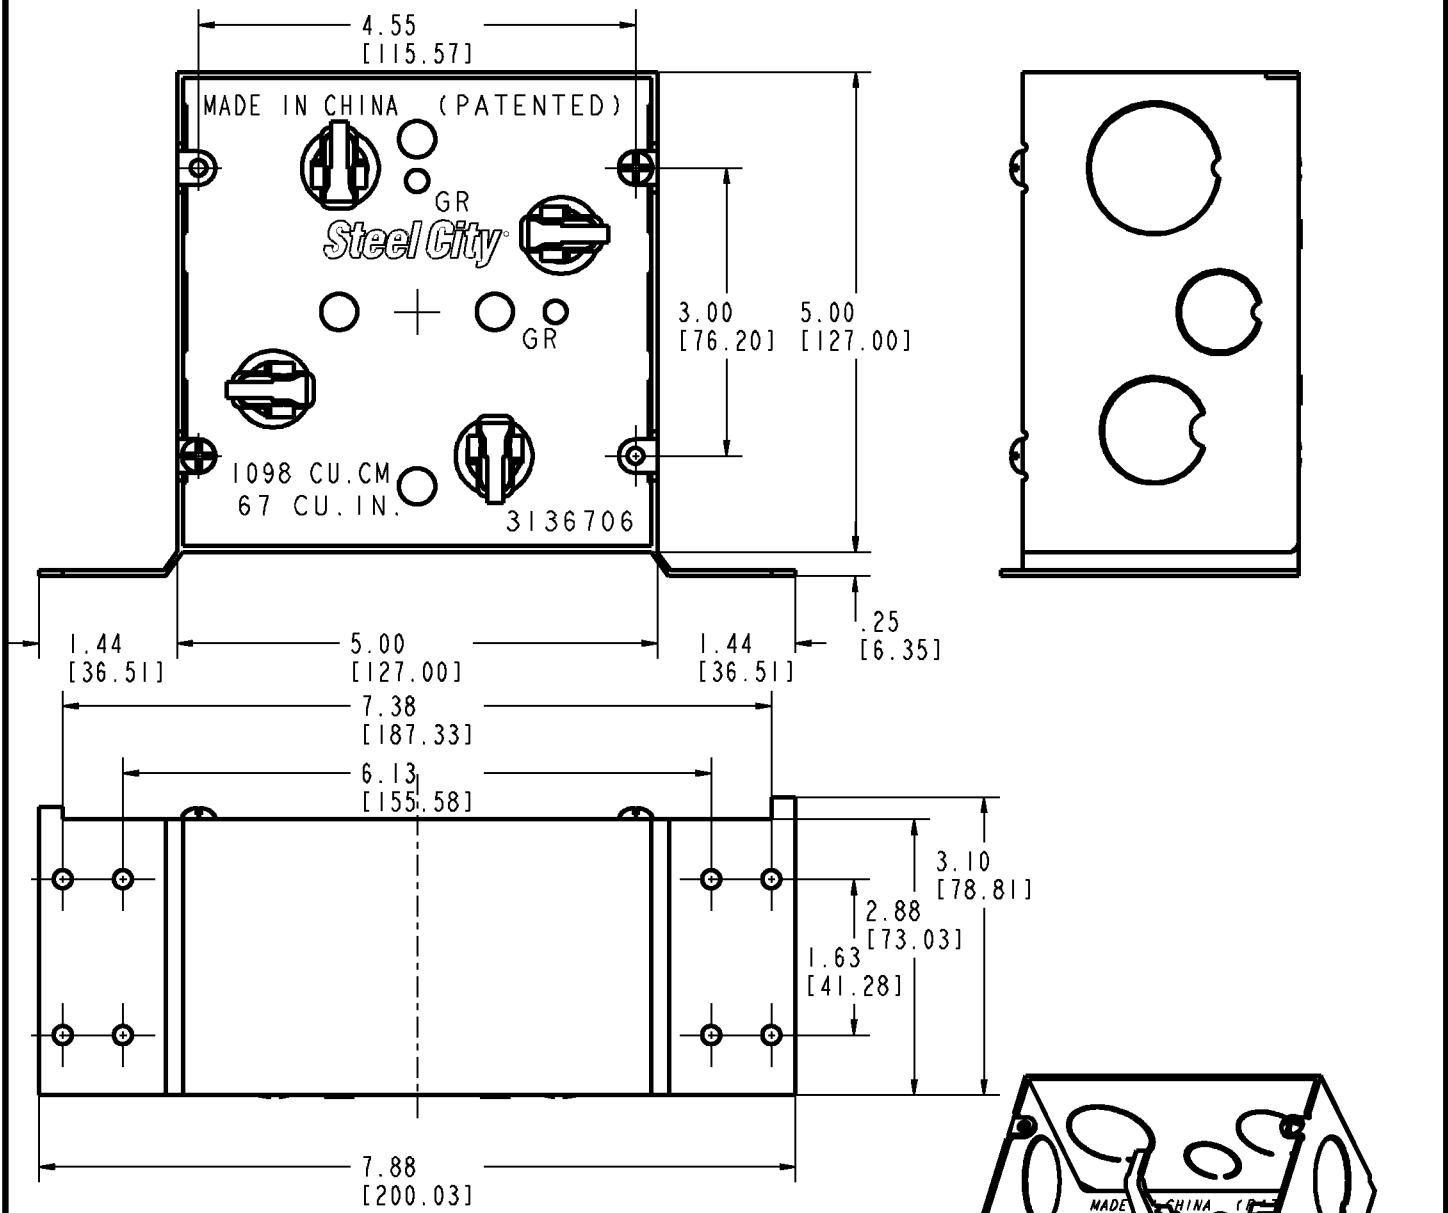


# Steel City®



#### NOTES:

1. CAT. NO. 82181T-1234-ICV
2. MATERIAL: .063" PRE-GALVANIZED STEEL OR STEEL ELECTRO GALV. ZINC
3. INCLUDES TWO #8-32 X 3/8 LONG COVER SCREWS
4. INCLUDES ONE 1/2", ONE 3/4" AND ONE 1" KNOCKOUTS ON THREE SIDES.
5. INCLUDES FOUR CABLE MANAGEMENT INSERTS.

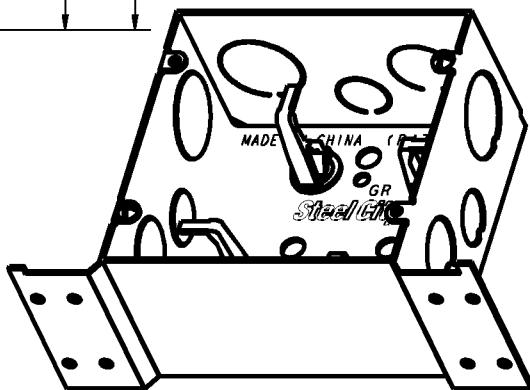

#### GENERAL NOTES

1. ALL DIMENSIONS ARE FOR REFERENCE ONLY.
2. DIMENSIONS IN BRACKETS [ ] ARE IN METRIC UNITS.

#### REVISIONS

- SEE ERN ( \*\*\*\* )  
FOR APPROVAL SIGNATURES  
& RELEASE DATE.  
PROJECT NO: \*\*\*\*

**Thomas & Betts**  
A Member of the ABB Group

[www.tnb.com](http://www.tnb.com)

#### DESCRIPTION:

5" SQUARE TELECOM METAL BRACKET BOX WITH  
1/2, 3/4 & 1 KO 3 SIDE

ORIGINAL PROJECT NO / ( ERN NO )  
001P000414/2014664

SHEET NO:  
1 OF 1

REV. NO:  
-

DRAWING NO:  
**WSD-001173**