




# Steel City

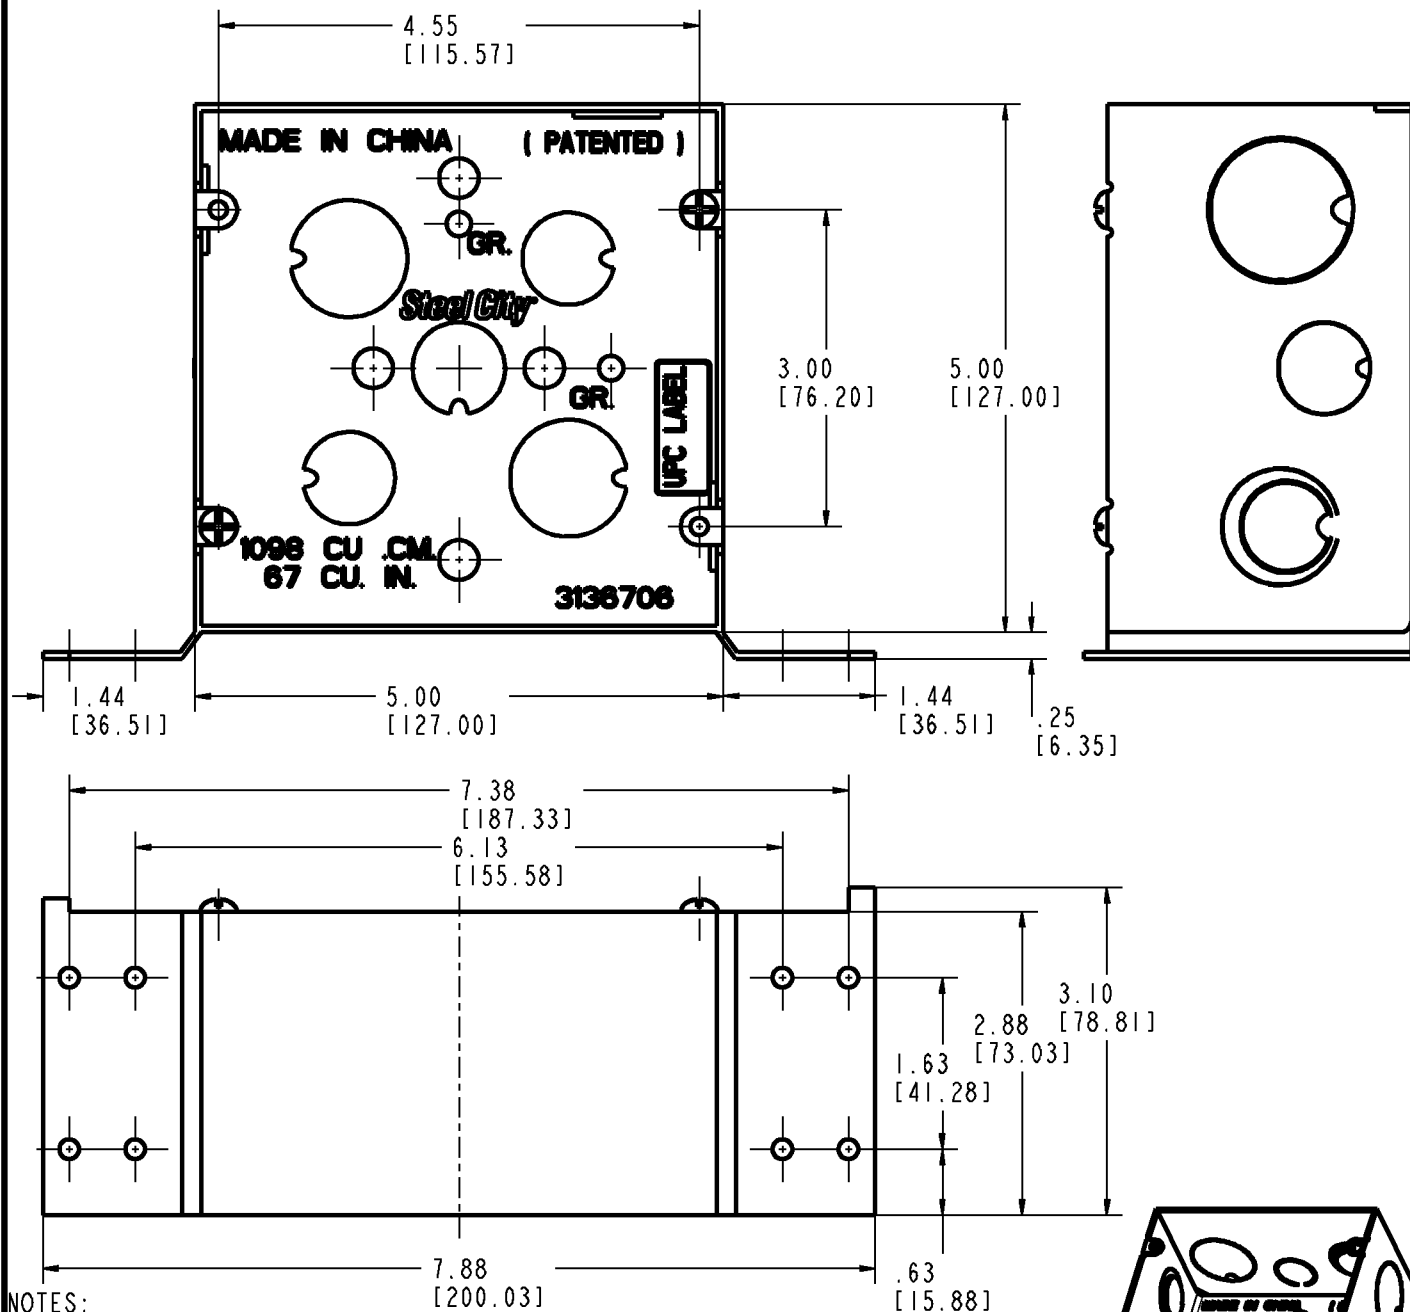

NOTES:

1. CAT. NO. 82181-1234-1-CV
2. MATERIAL: .063 PRE-GALVANIZED STEEL OR STEEL ELECTRO GALV. ZINC
3. INCLUDES #10-32 GROUND SCREW.
4. INCLUDES TWO #8-32 X 3/8 LONG COVER SCREWS.
5. INCLUDES ONE 1/2", ONE 1/2"/3/4" AND ONE 1" KNOCKOUT ON THREE SIDES.
6. INCLUDES THREE 1/2" AND TWO 3/4" KNOCKOUTS IN BACK.

#### GENERAL NOTES

1. ALL DIMENSIONS ARE FOR REFERENCE ONLY.
2. DIMENSIONS IN BRACKETS [ ] ARE IN METRIC UNITS.

#### REVISIONS

1. SEE ERN ( \*\*\*\* ) FOR APPROVAL SIGNATURES & RELEASE DATE. PROJECT NO: \*\*\*\*

www.tnb.com

DESCRIPTION:

5 SQUARE X 2-7/8" DEEP  
METAL BRACKET OUTLET BOX

ORIGINAL PROJECT NO / ( ERN NO )

001P000414/(2014664)

SHEET NO:

1 OF 1

REV. NO:

-

DRAWING NO:

WSD-001164

## Thomas & Betts

A Member of the ABB Group